


HOLLOWCORE WITH NO COMPOSITE TOPPING

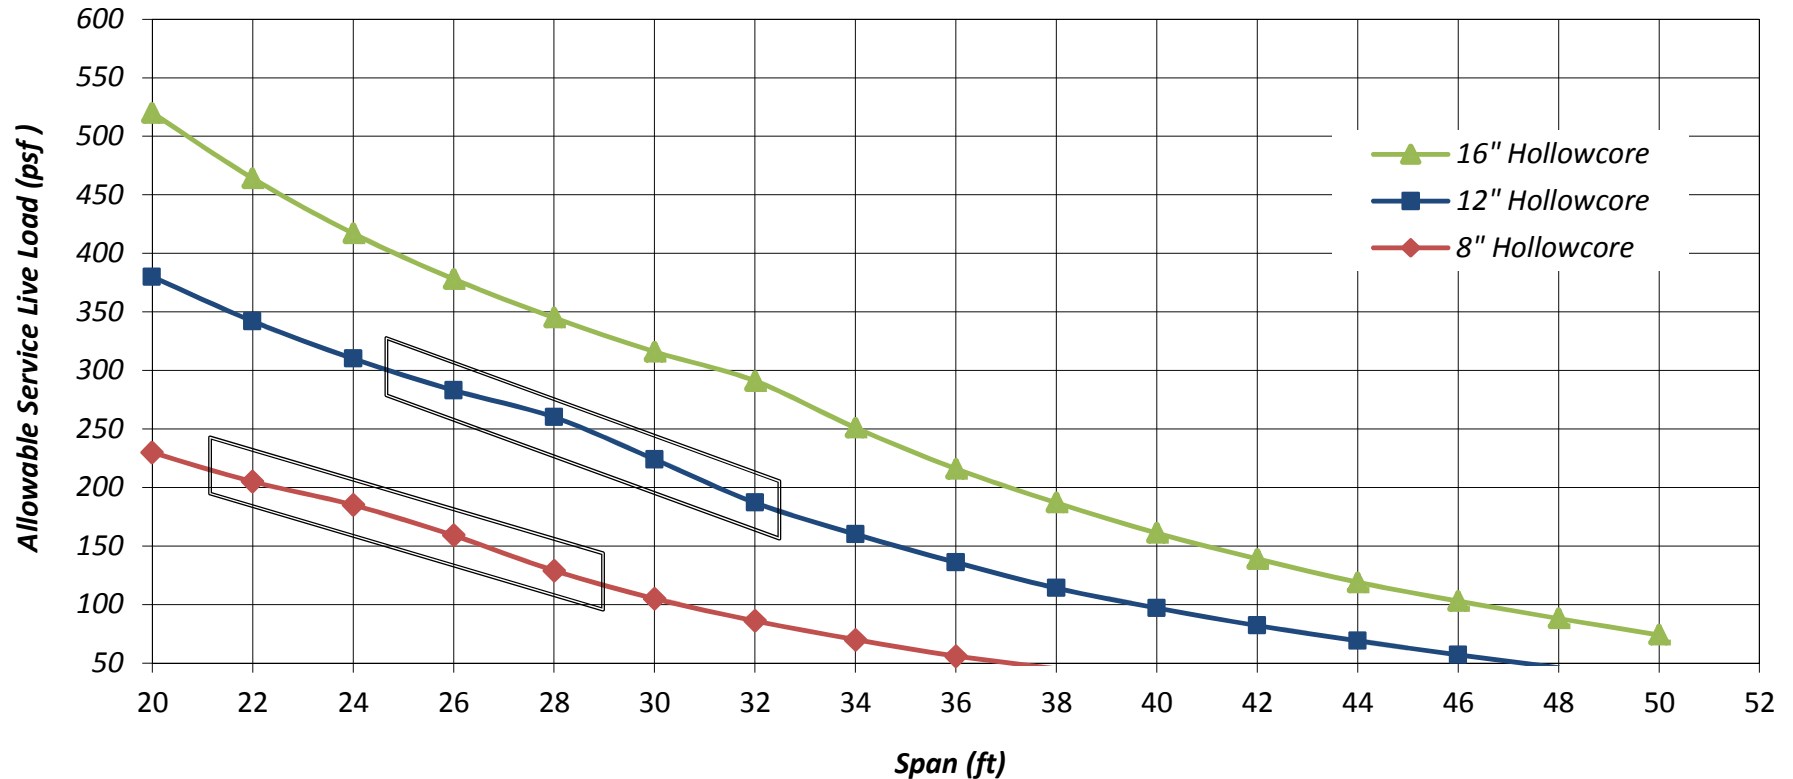

Notes:

1. Loading is allowable uniform distributed area load. The load table does NOT account for concentrated loads, linear load parallel or perpendicular to the span, openings or extreme loadings. For non-uniform loading contact CI Engineering for assistance.
2. All superimposed load is considered **service** live load with live load deflection $< L/360$
3. Estimated camber for spans in the boxed regions is 3/4" to 1" at erection. Camber in other spans is 3/4" or less. Reference Camber Diagram for representation.
4. Weights of grouted structural system are as follows:
8" HC = 64psf; 12" HC = 80psf; 16" HC = 100psf

